


Effective Date: January 2015 rev.2


SOUND SEAL SYSTEM 4 - ASTRAGAL (STC49)

SYSTEM DETAIL OF AN ACOUSTICAL SEAL FOR DOOR & FRAME WITH ASTRAGAL

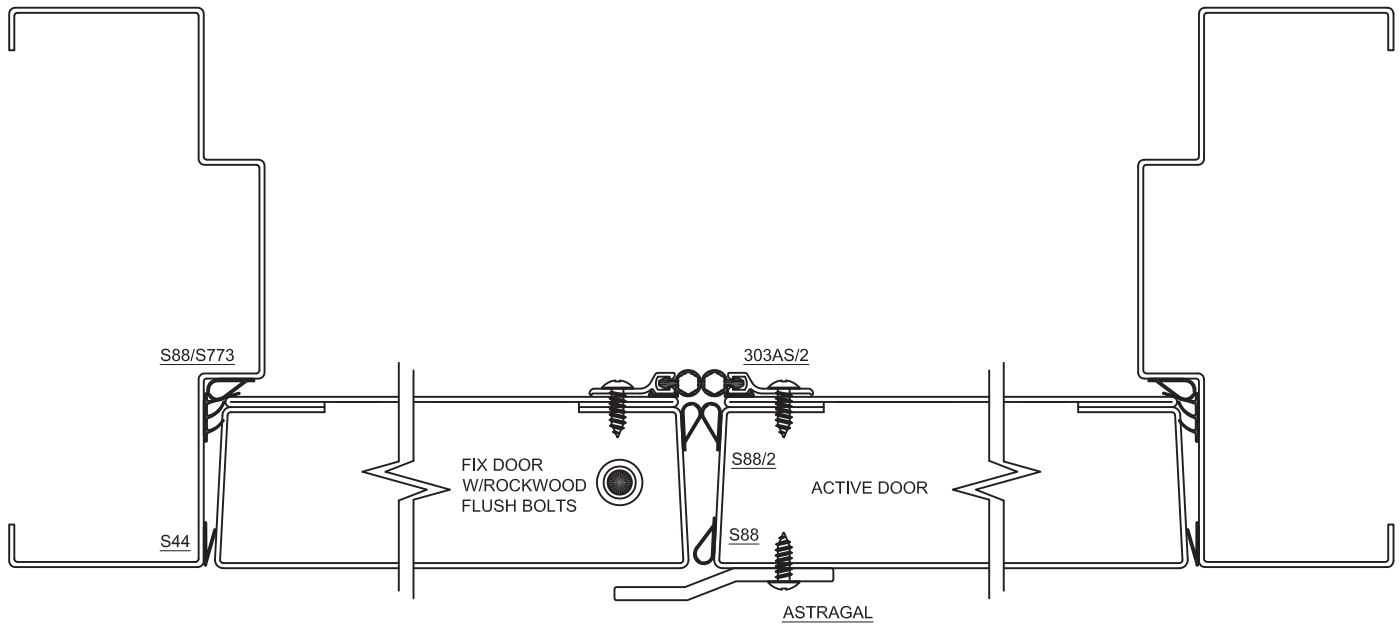

LIST OF MATERIALS	
INSTALL ORDER	ITEMS
1	2008APK
2	303AS MEETING STYLE
3	S88 MEETING STYLE - 3 ROWS
4	S88 JAMBS & HEADER
5	S773 JAMBS & HEADER
6	S44 JAMBS & HEADER

HEADER/JAMB VIEW
VIEW OF FRAME AND DOOR PERIMETER

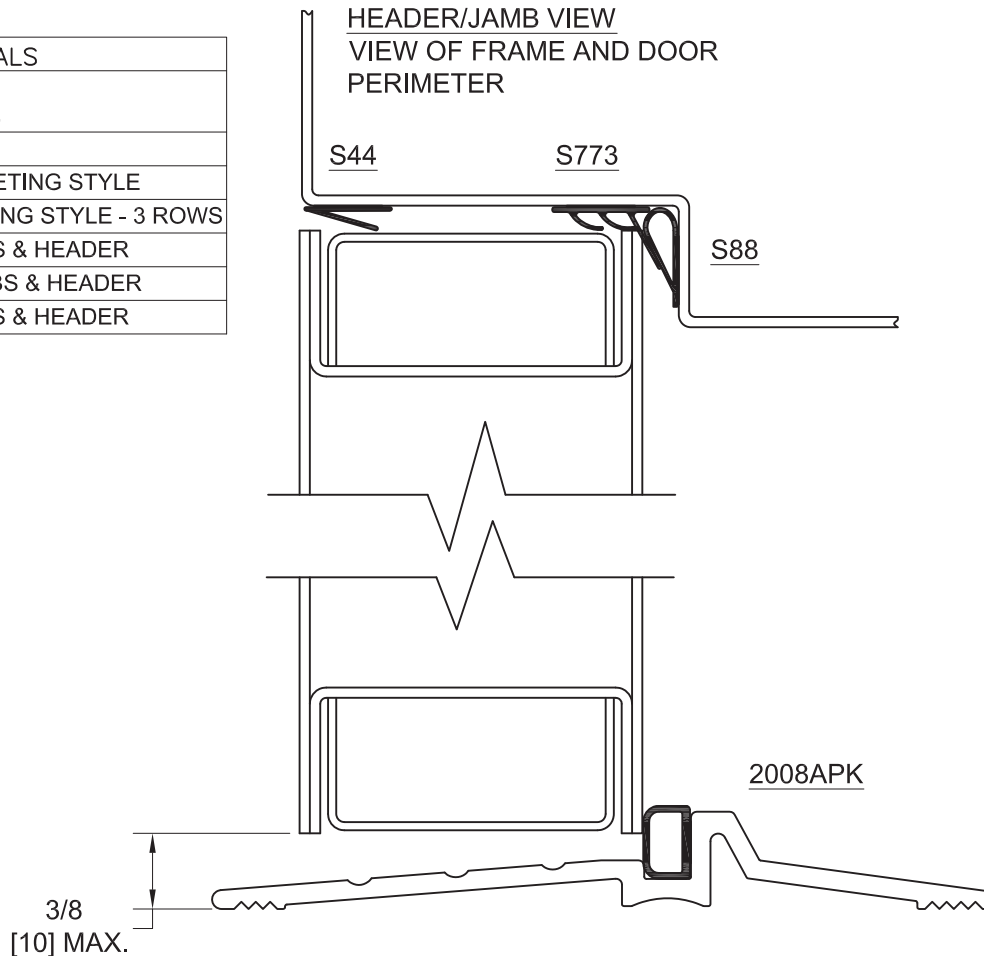

DO NOT SCALE

Manufacturer reserves the right to make changes without formal notice. Contact Engineering for latest revision